




SECTION A-A

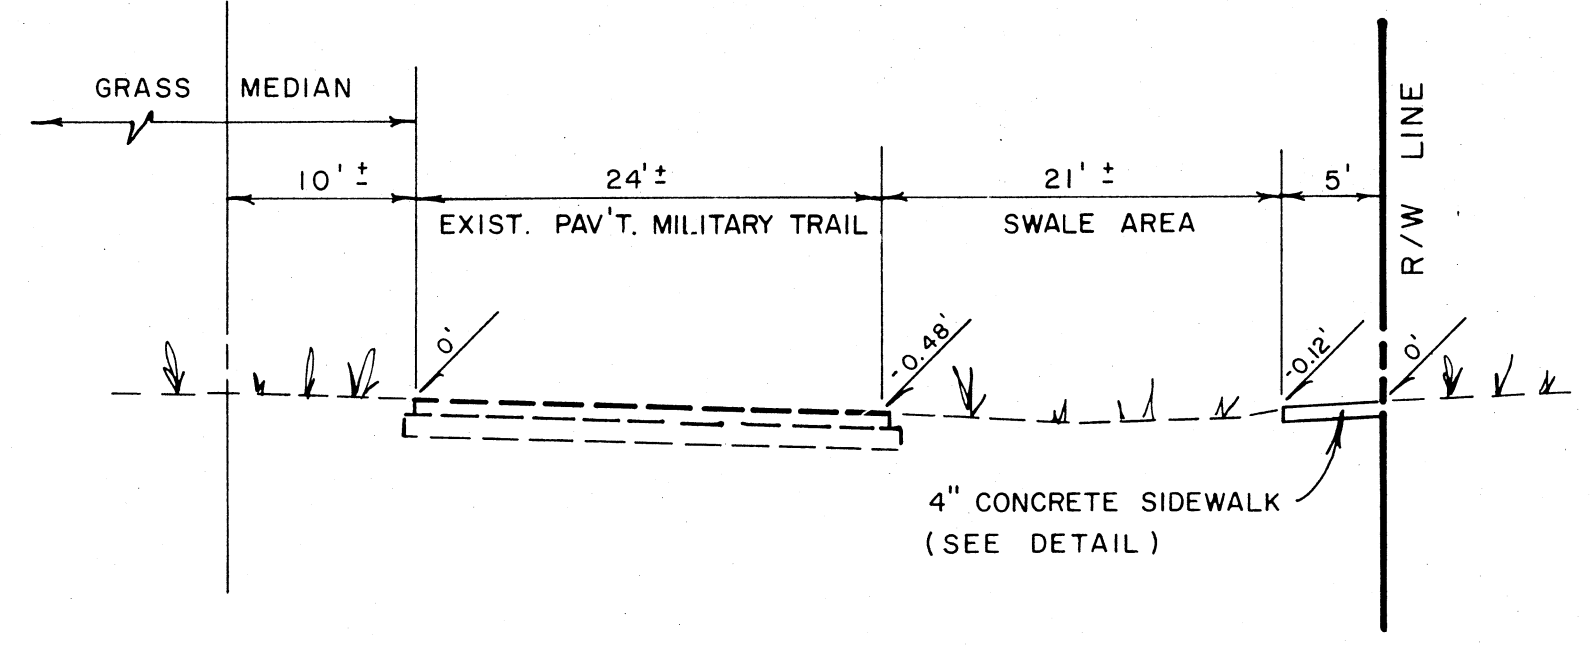


SECTION B-B  
SCALE: 1" = 10'

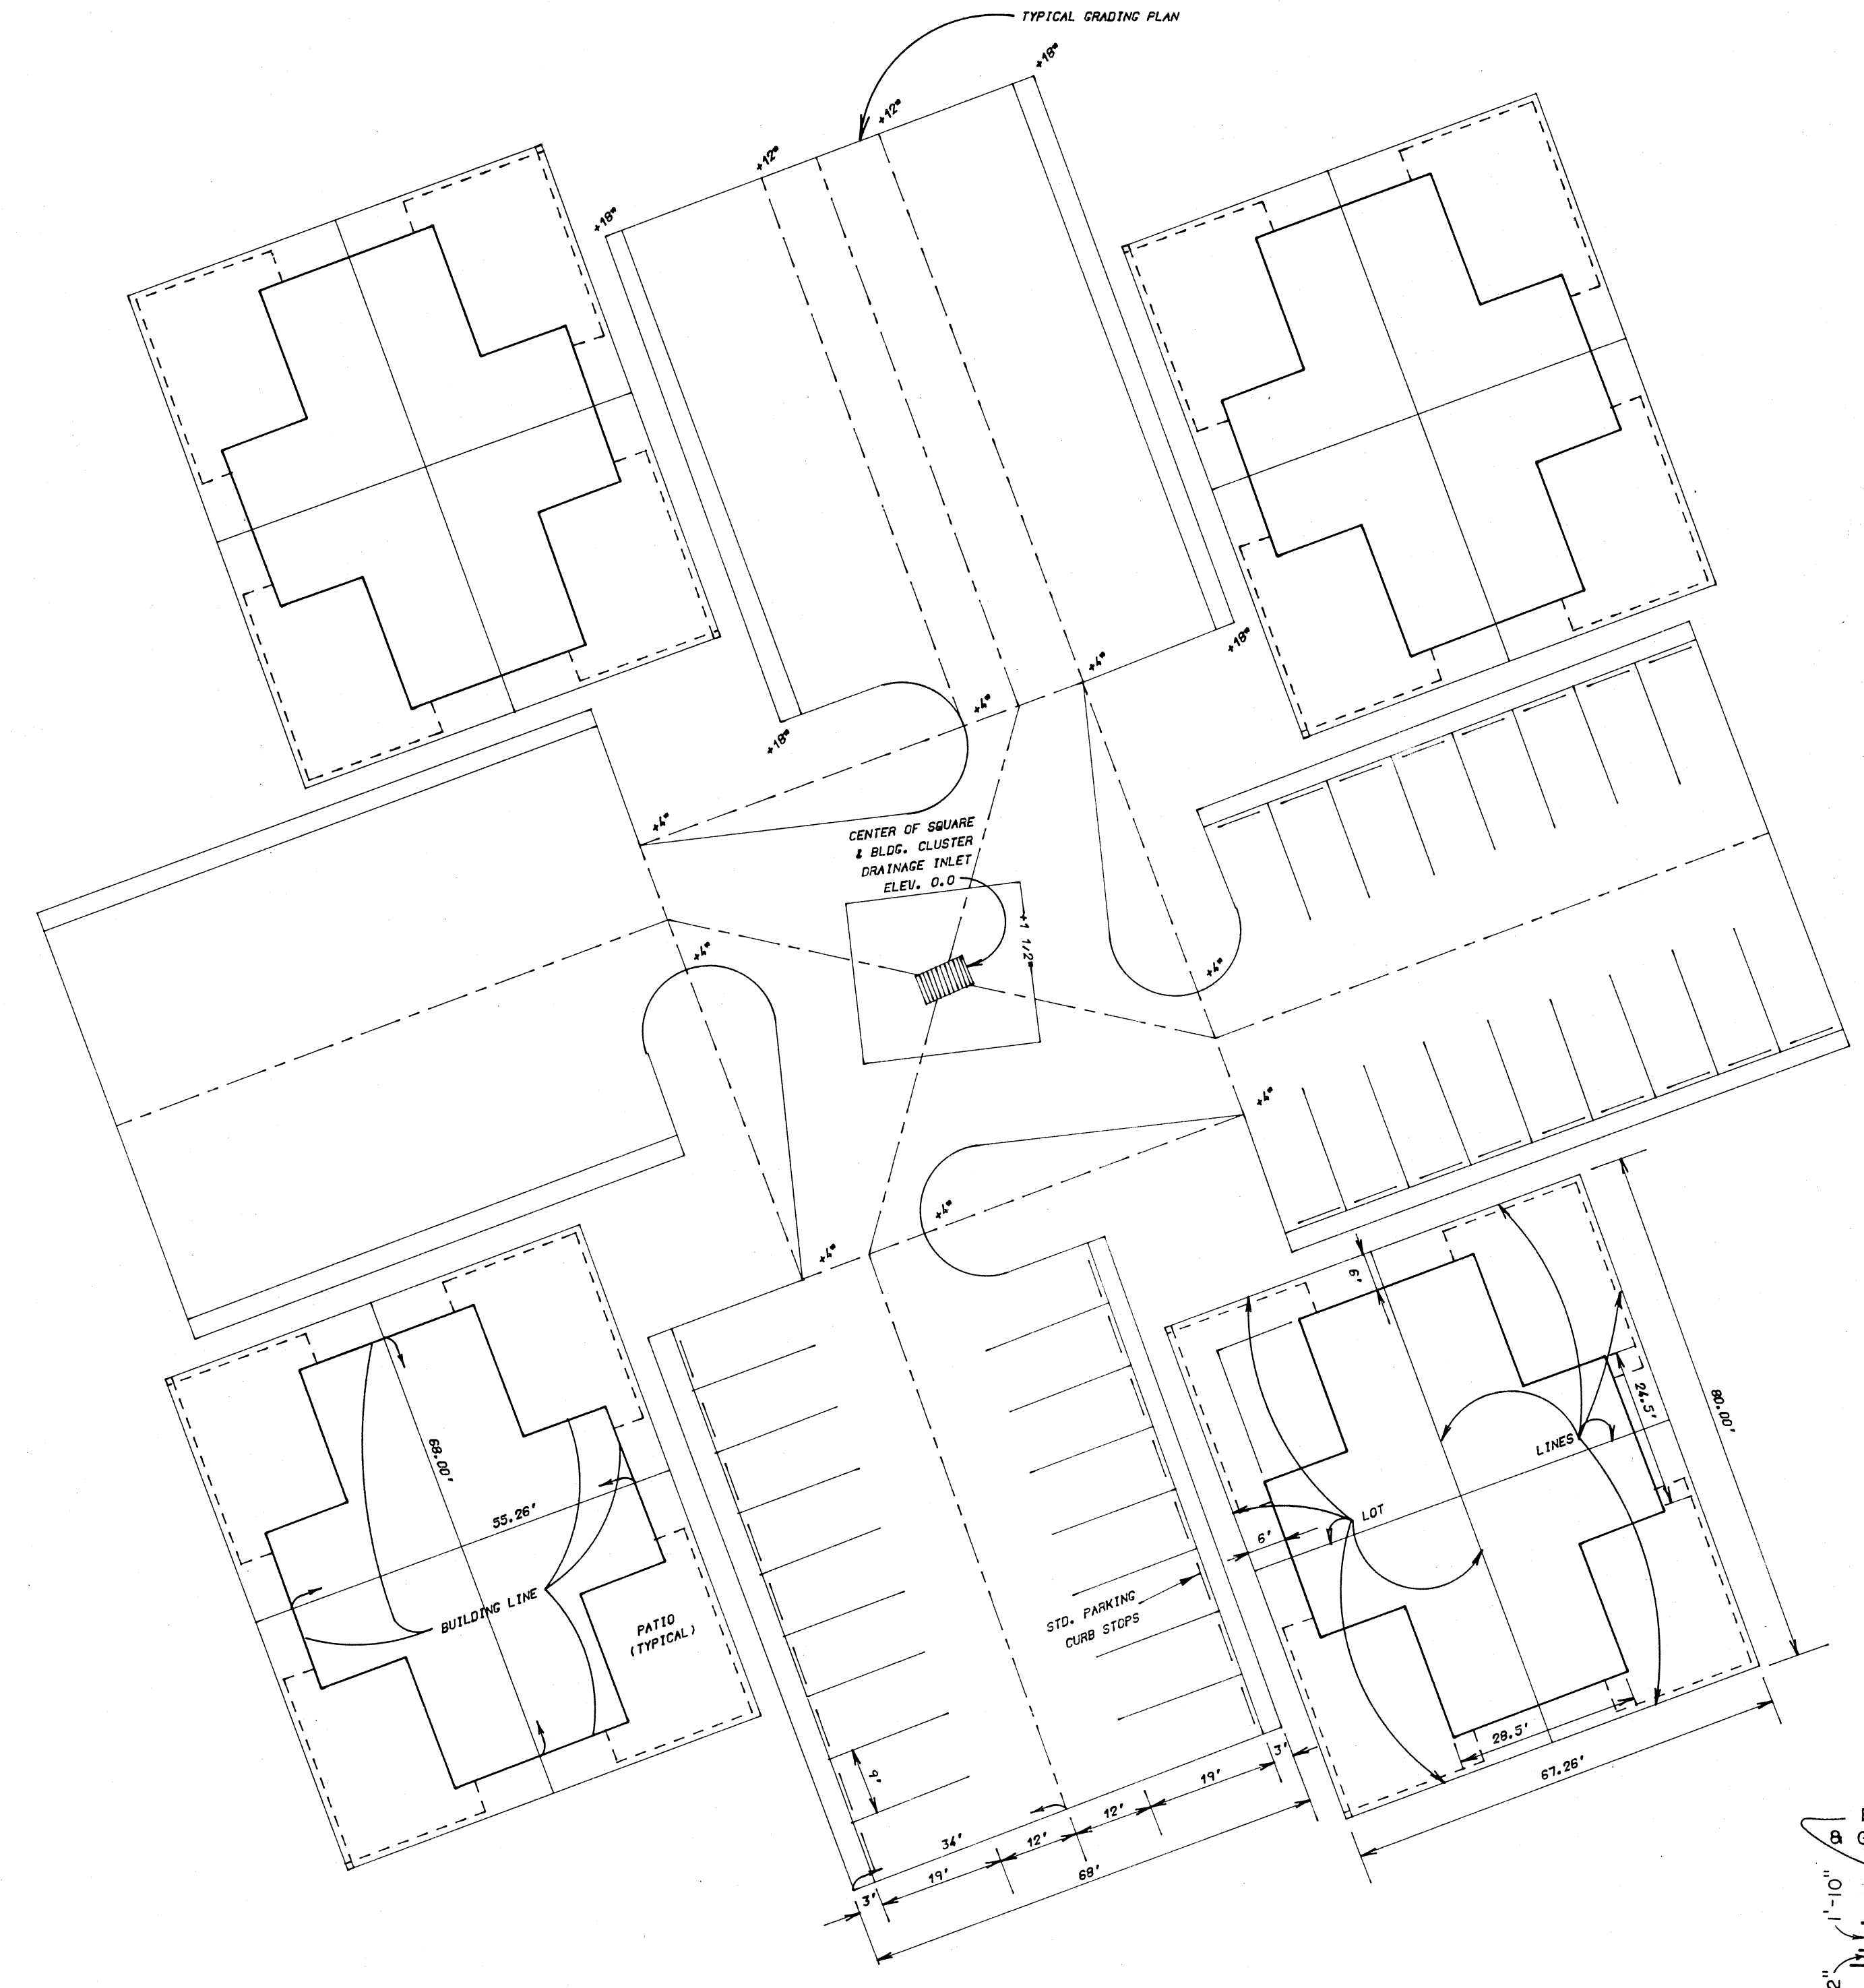


TYPICAL PARKING LOT LAYOUT  
N. T. S.

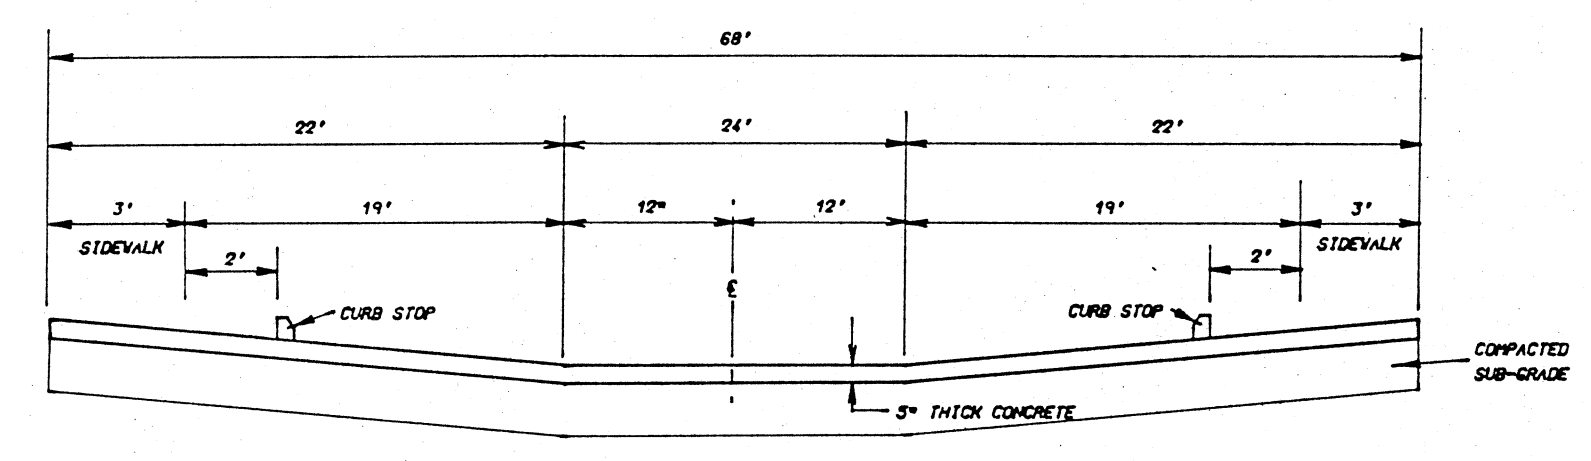


TYPICAL PARKING LOT SECTION  
N. T. S.

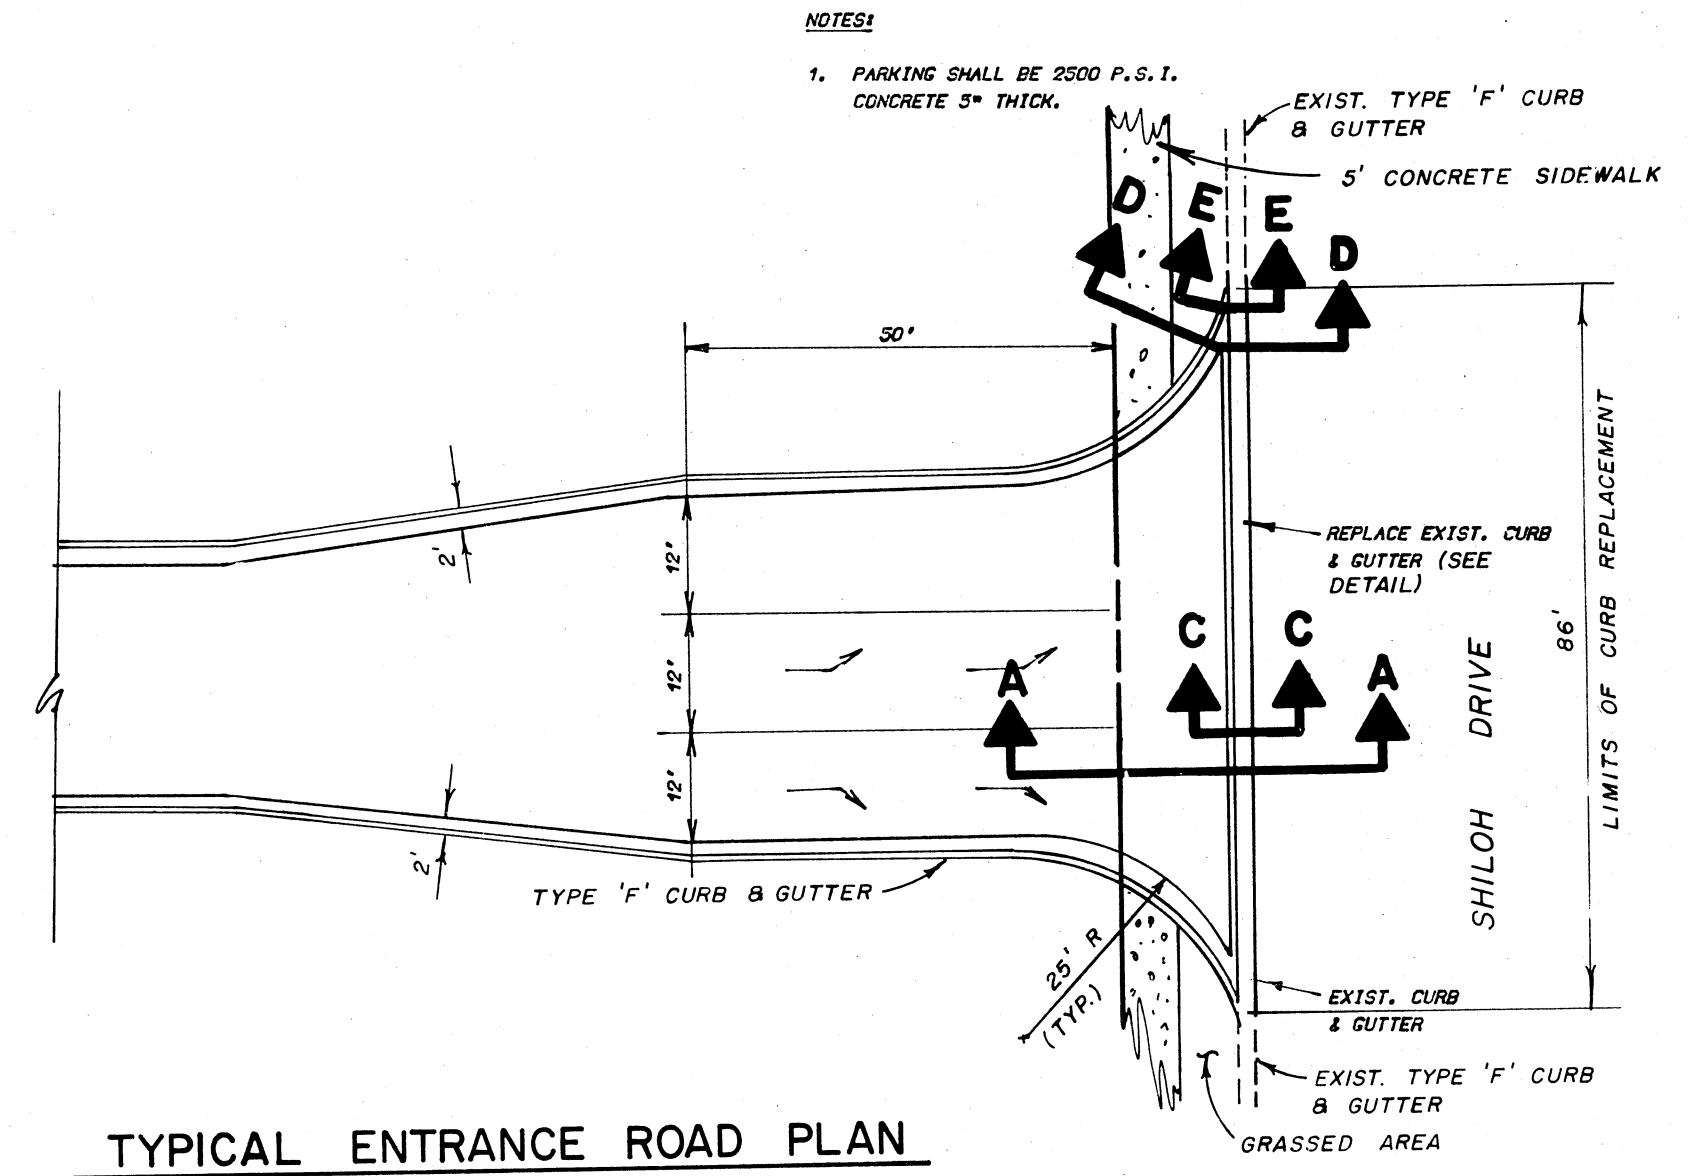


TYPICAL ENTRANCE ROAD PLAN

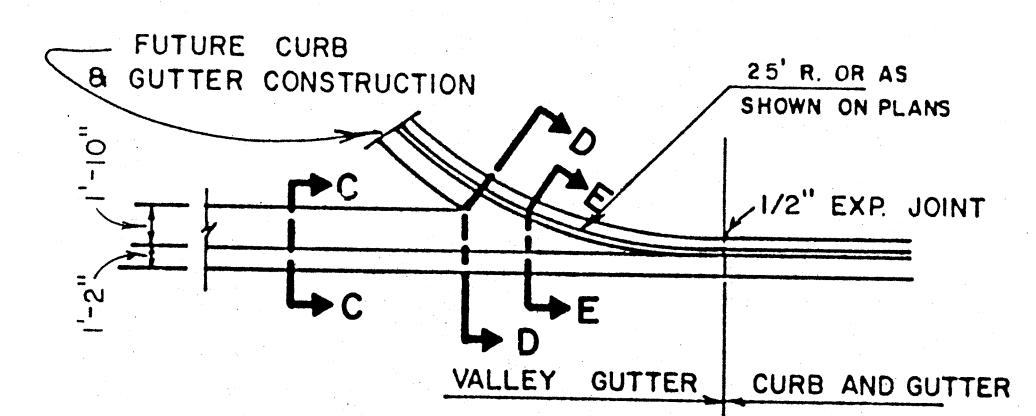


PLAN

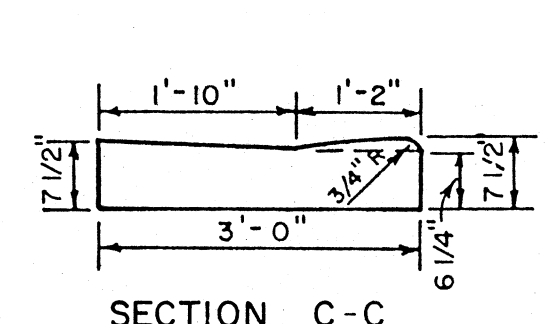

SECTION C-C

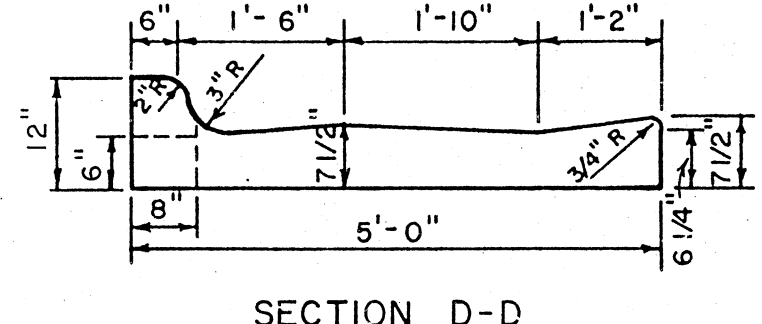

SECTION D-D

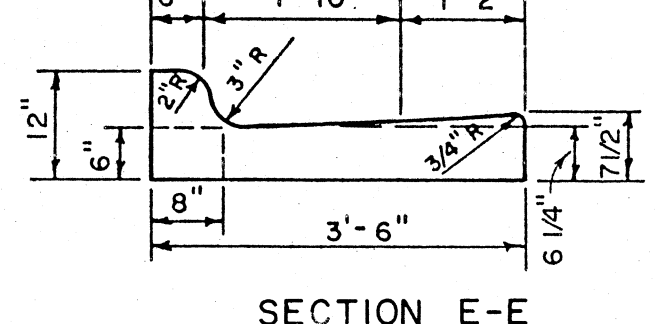

SECTION E-E

CURB DETAIL

FILE NO.	86-168		
PAVING AND GRADING DETAILS	FOR HERITAGE VILLAGE		
SCALE	VARIABLES		
DATE	SEPT. 1986		
BY	AT/Graben		
CK'D	[Signature]		
F.B.	PG.		
JOB NO.	86-168		
ENGINEERS	PLANNERS	TESTING	SURVEYORS
LAWSON, NOBLE & ASSOCIATES, INC.			
1501 CORPORATE DRIVE SUITE 150			
BOYTON BEACH, FLORIDA 33435 PH (305) 736-9944			
Z07F16803			
SHEET 7 OF 18			