



These drawings are the property of the architect and are not to be used for extensions or other projects except by agreement in writing with the architect.

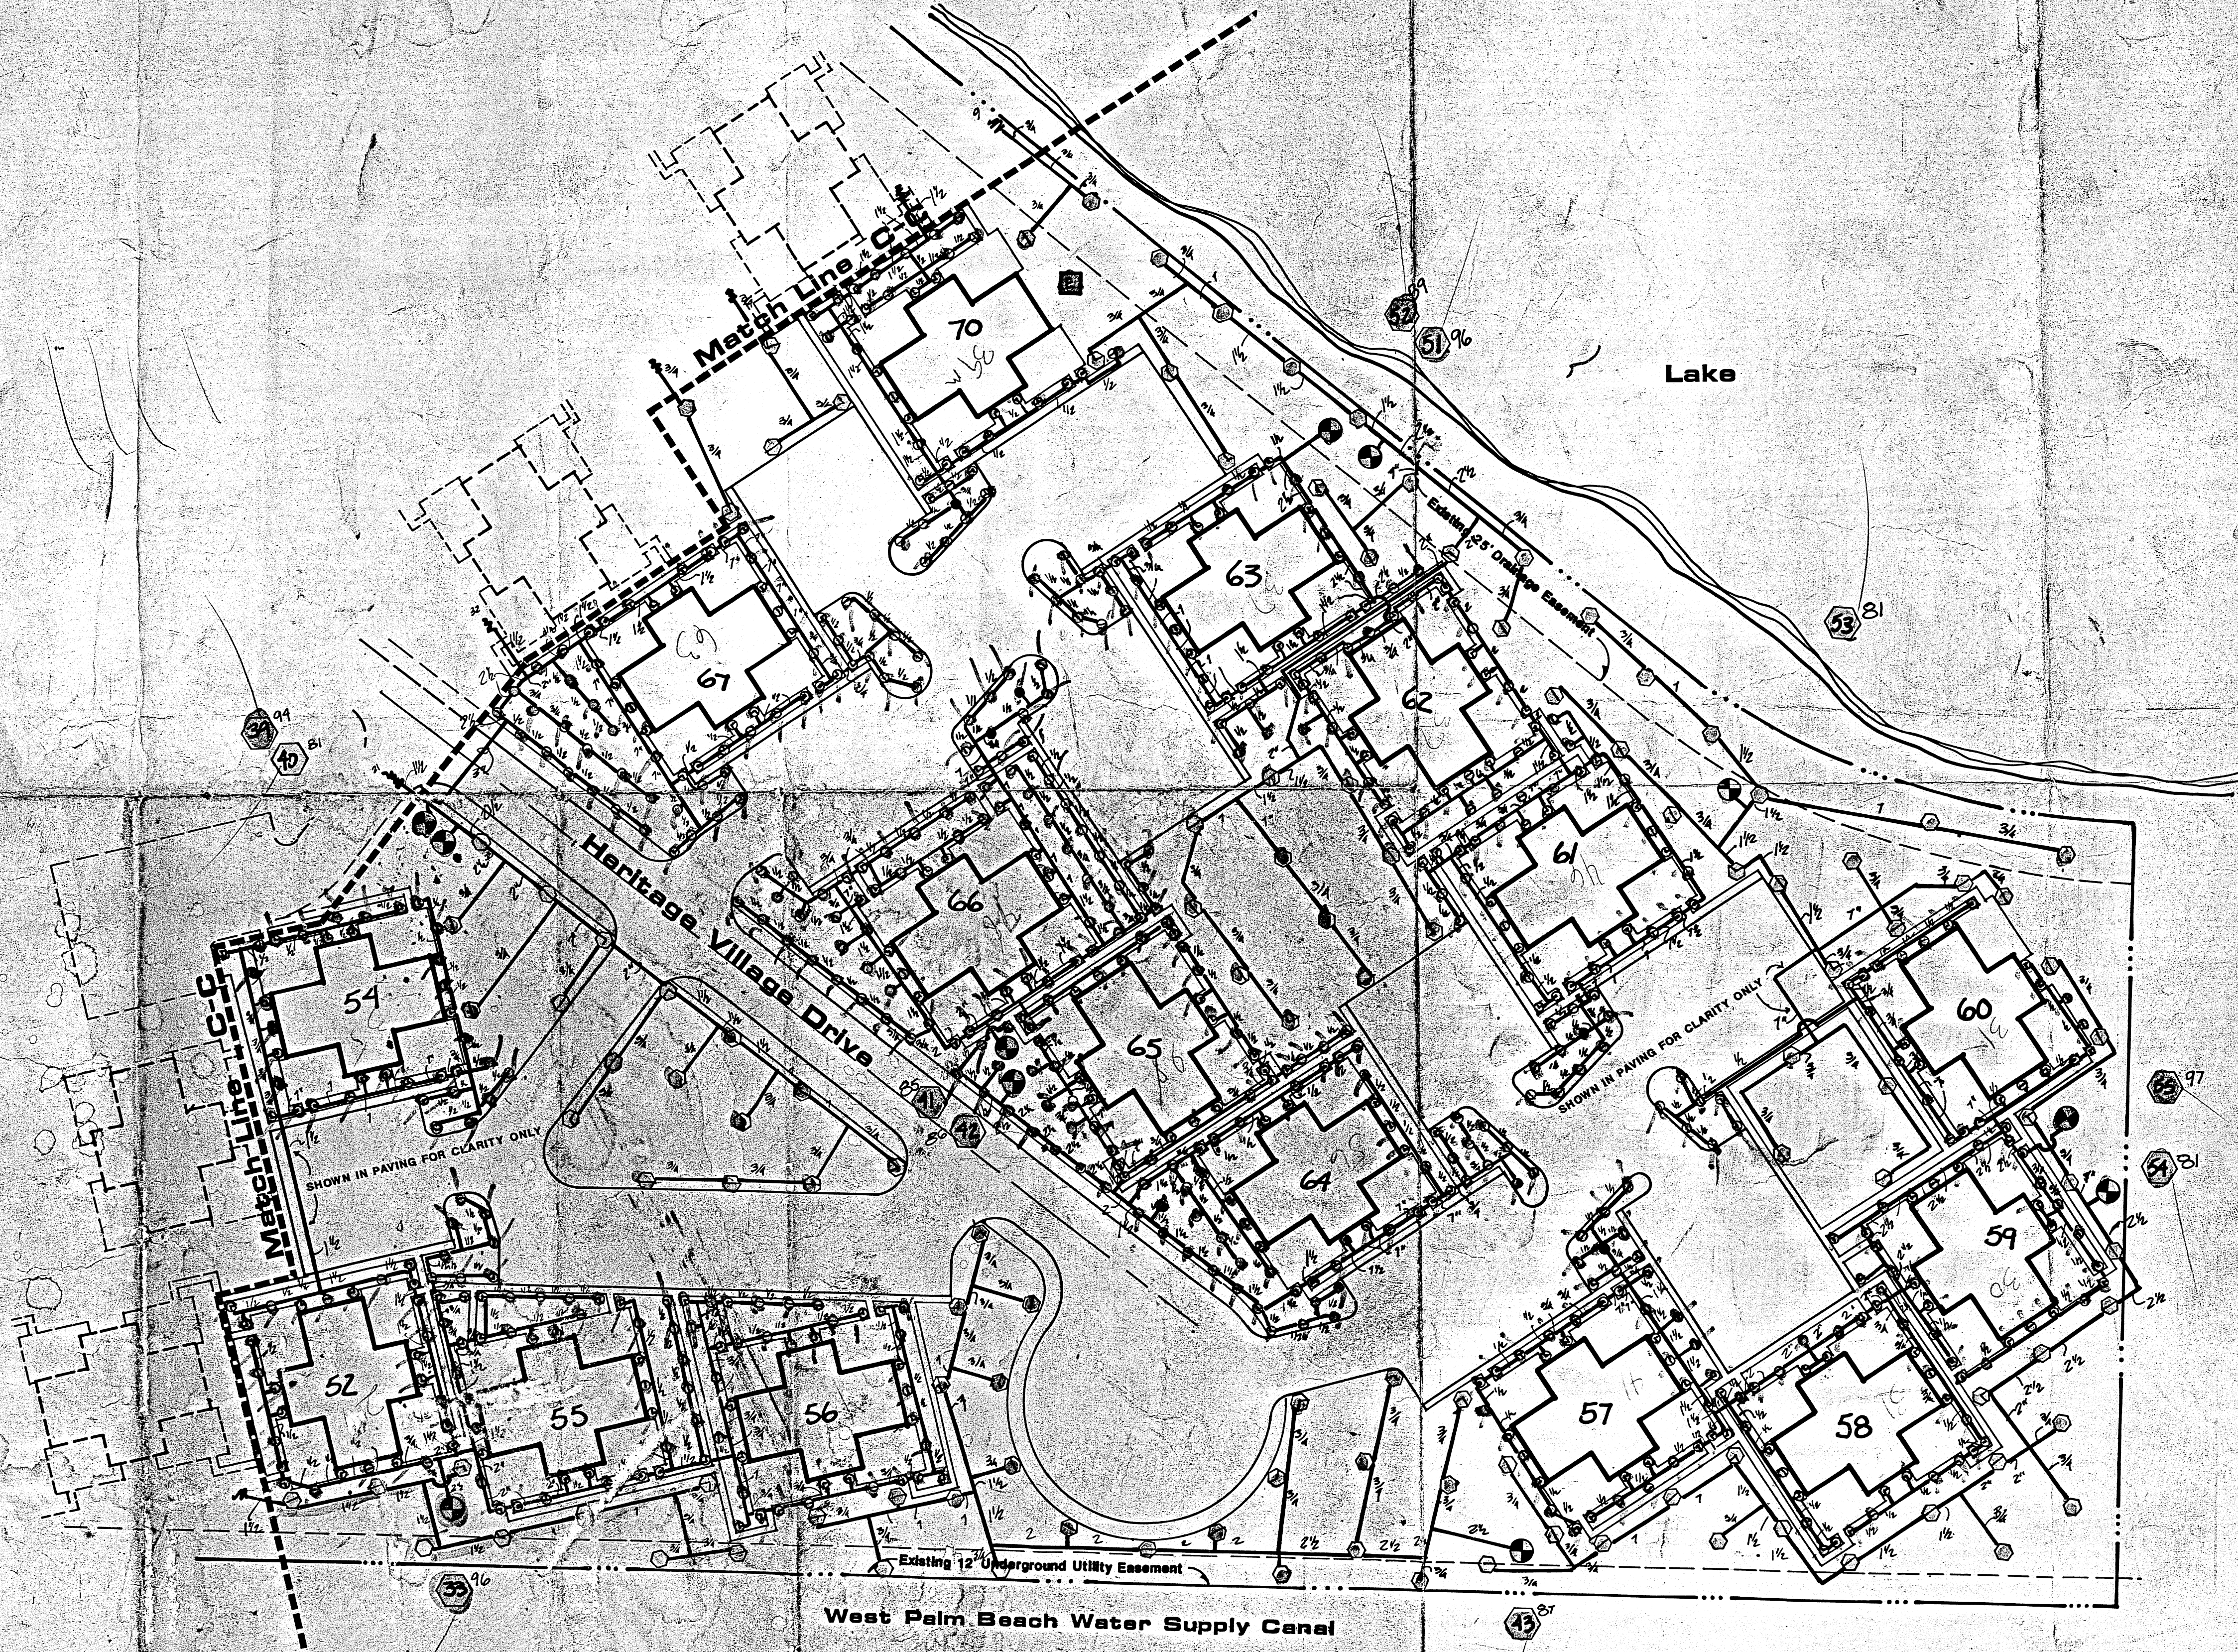

HERITAGE VILLAGE
IRRIGATION PLAN

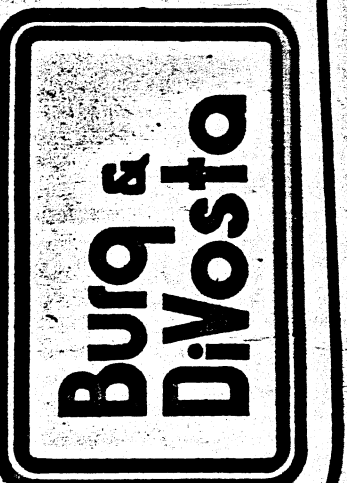

designed: _____
drawn: _____
approved: _____
date: _____
job no: _____
revisions: _____



sheet: **1-4**
of: _____
©1987 gds inc.

architects: landscape architects: planners: inc.
1060 east indiantown road: jupiter, florida 33477 (904) 747-6530